


FRONT ELEVATION

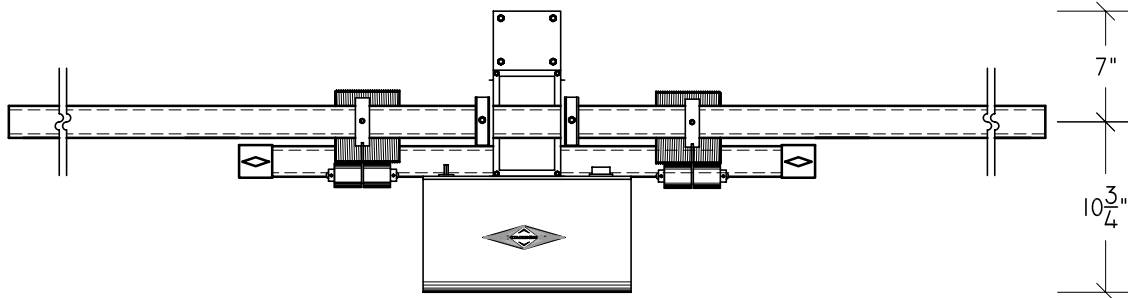

TOP VIEW

PATENT PENDING

JOB TITLE	 <p>759 EAST 132ND STREET BRONX, NY 10454 WWW.CARBONSTAGE.COM</p>	DRAWING TITLE
		CARBON CUB HOIST
THIS DOCUMENT IS THE PROPERTY OF CARBON STAGE & STUDIO. TITLE TO THIS DOCUMENT IS NOT TO BE SOLD OR TRANSFERRED. CARBON STAGE & STUDIO IS NOT RESPONSIBLE FOR THE UNAUTHORIZED USE AND/OR ALTERATION OF THIS DRAWING OR THE DESIGNS CONTAINED HEREIN. POSSESSION OF THE DOCUMENT IS ACCEPTED SUBJECT TO THE FOREGOING.		SCALE: 1" = 1'-0"
		ORDER NUMBER:
	DRAWING NO.	SP-1